

MARION COUNTY SURVEYOR'S OFFICE


SECTION CORNER RECORD

DEBRA S. JENKINS
MARION COUNTY SURVEYOR

SEC. 17 TWN. 17_N RNG. 5_E

BRYAN F. CATLIN, PLS
TECHNICAL SUPERVISOR

Date: 10-07-09
Party Chief: Wilcoxen
Crew: Finney
Type of Marker: RR spike
Method of Establishment: County: 9-8-1993
Name: 17051718

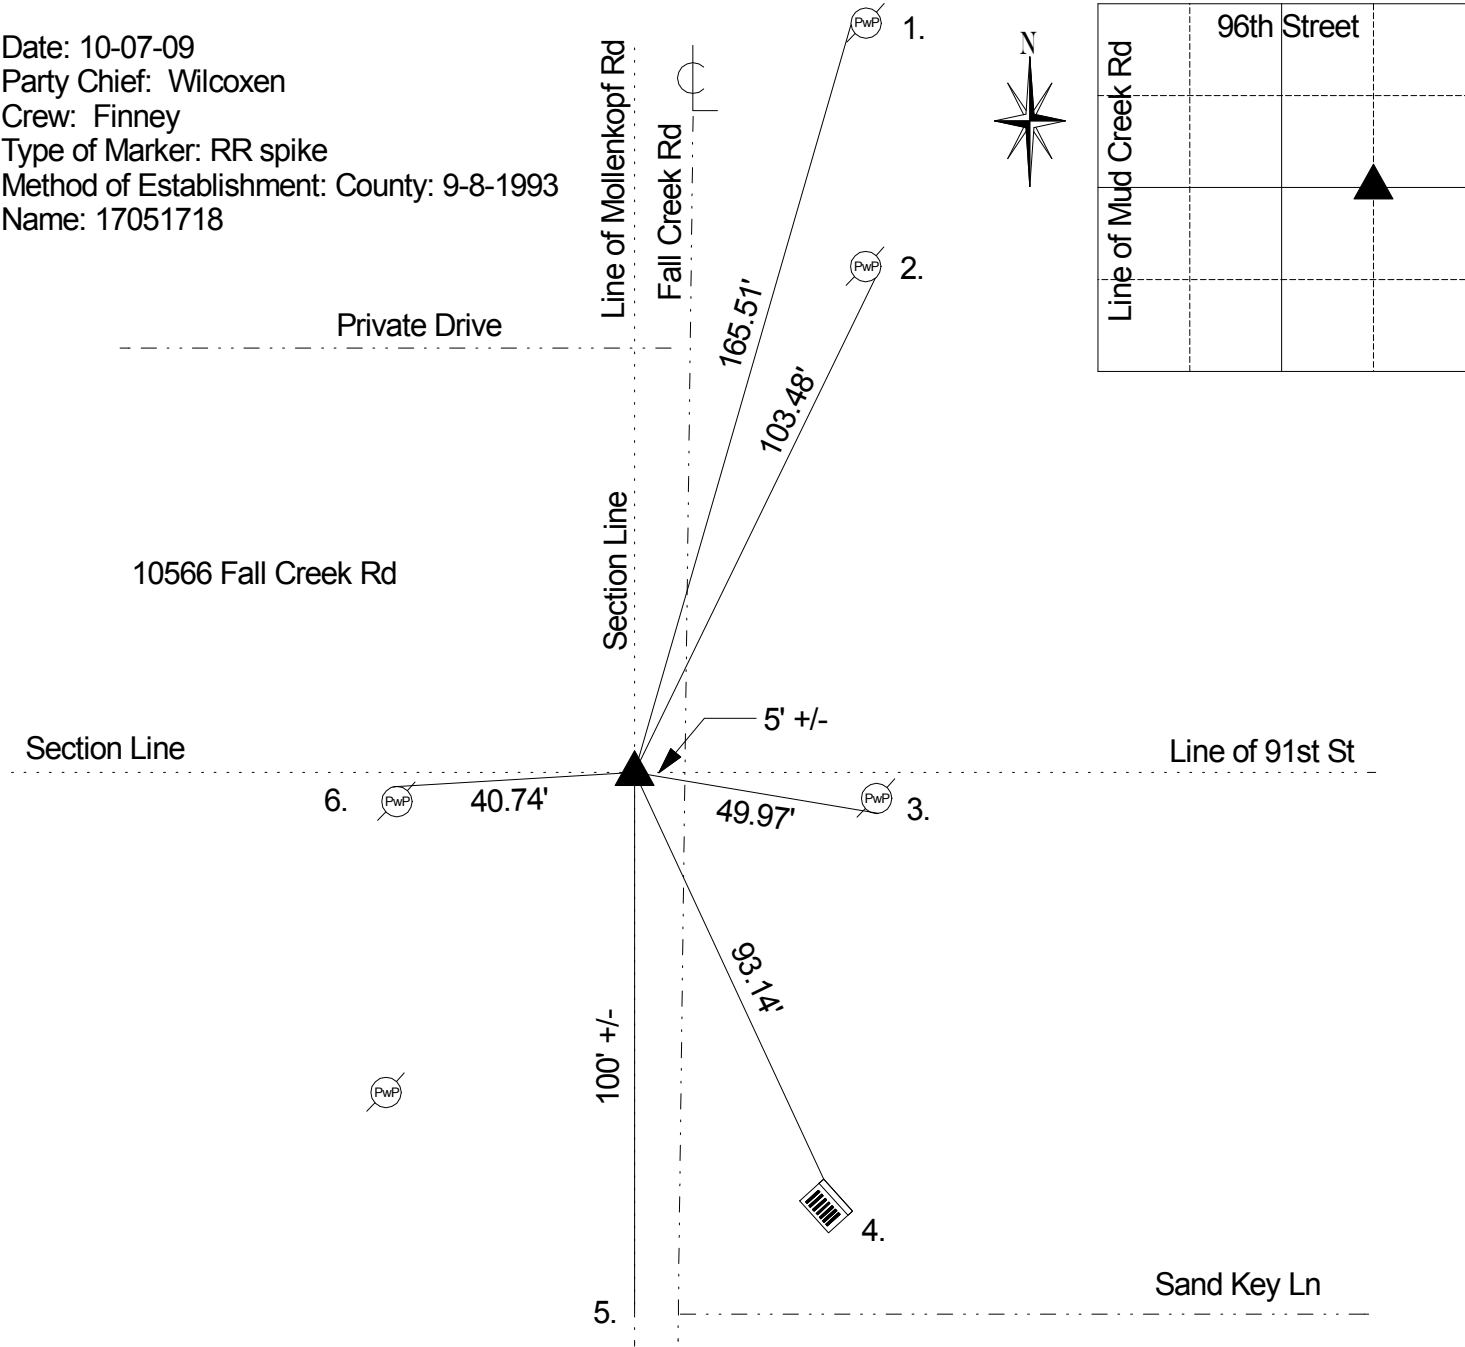

June 1869 O.W. Voorhis set post with witnesses: beech 20" dia. due east 38 links, beech 15" dia. S 64 W 60 ½ links, as per pg. 34 of the Surveyors Record Lawrence Twp Marion County. 5-5-1975 P.I. Cripe Inc. excavated corner and found stone 10" down and set RR spike with cut "x" above high point of stone. 5-20-75 Fortner called a RR spike with cut "x". 8-7-79 Bruer called a RR spike with cut "x". 10-9-79 Greene retied. 2-19-82 Bruer retied. 3-12-87 Greene retied. 9-8-1993 B. Wilcoxen called a stone 14" down and set RR spike over it. 1-14-2000 Kiste called a RR spike. 10-7-09 B. Wilcoxen called a RR spike above stone 14" down.

REF.	DISTANCE	DESCRIPTION
1.	165.51'	Mag nail w/brass washer W PwP #26-181 DB
2.	103.48'	PK nail SE PwP #25-18 DB 5" up
3.	49.97'	Mag nail w/brass washer S PwP #21-221 DA 5" up
4.	93.14'	Most N corner of curb inlet
5.	100' +/-	Due S to approximate C/L of Sand Key Ln
6.	40.74'	Mag nail w/brass washer N PwP # 49-221 CA 48" up

THIS CORNER POSITION
REPRESENTS A "TITLE" CORNER
AND MAY NOT NECESSARILY
REPRESENT THE POSITION BASED
ON RECORD CORNERS.